


ALBANY SHED CO
FLOOR PLAN: 2008 MAJOR 6.0 x 2.4m approx.

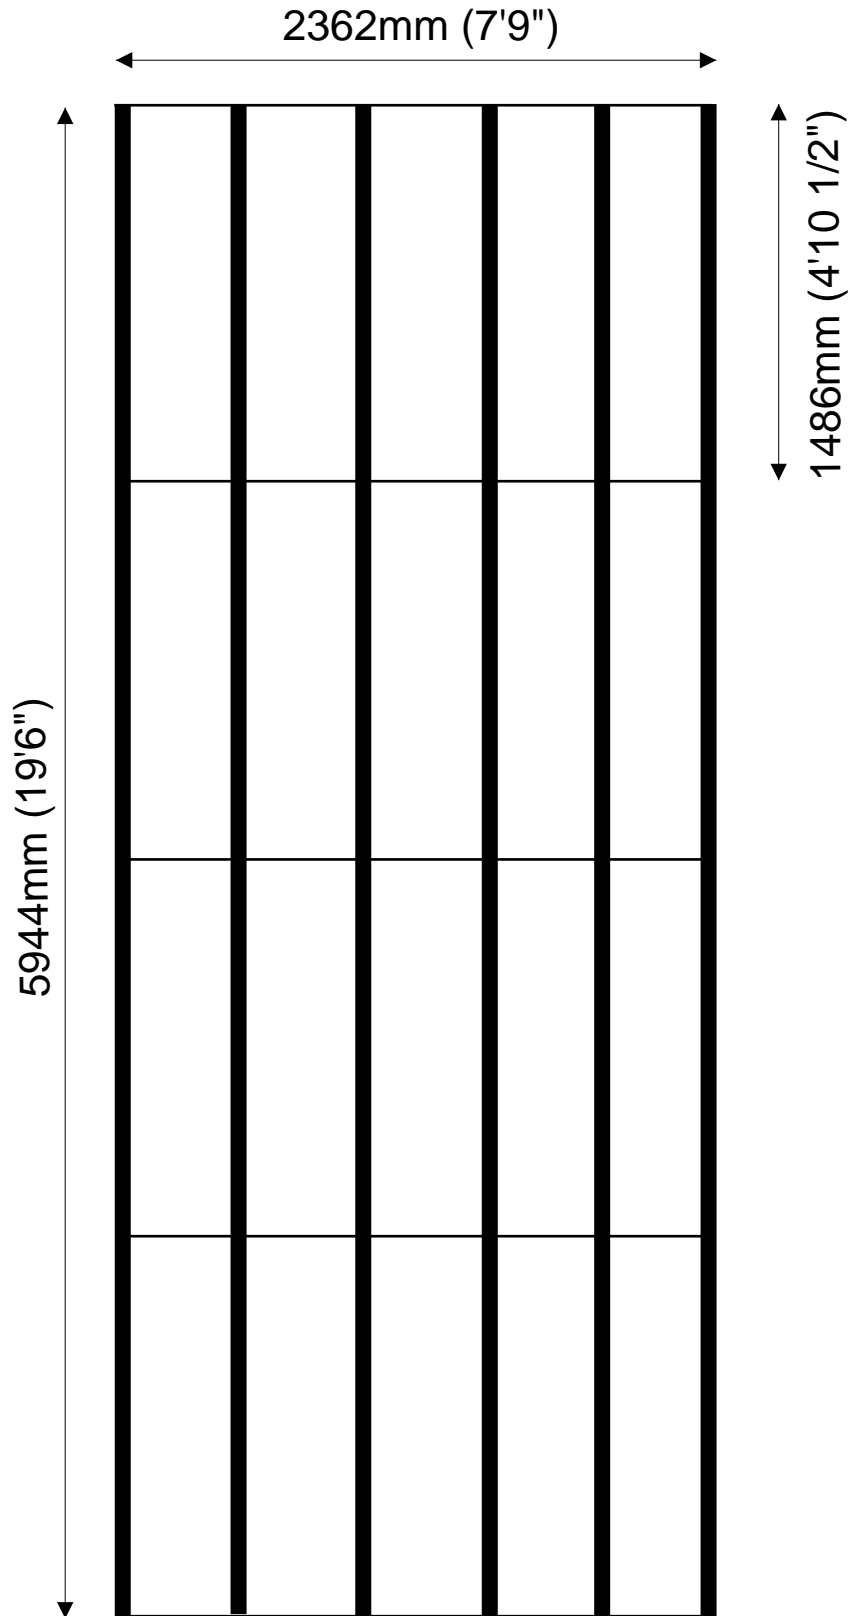

If using bearers we suggest 13 at 8ft (2.4m)
We reserve the right to alter design without prior notice