


ALBANY SHED CO
FLOOR PLAN: 2010 MAJOR 6.0 x 3.0m approx.

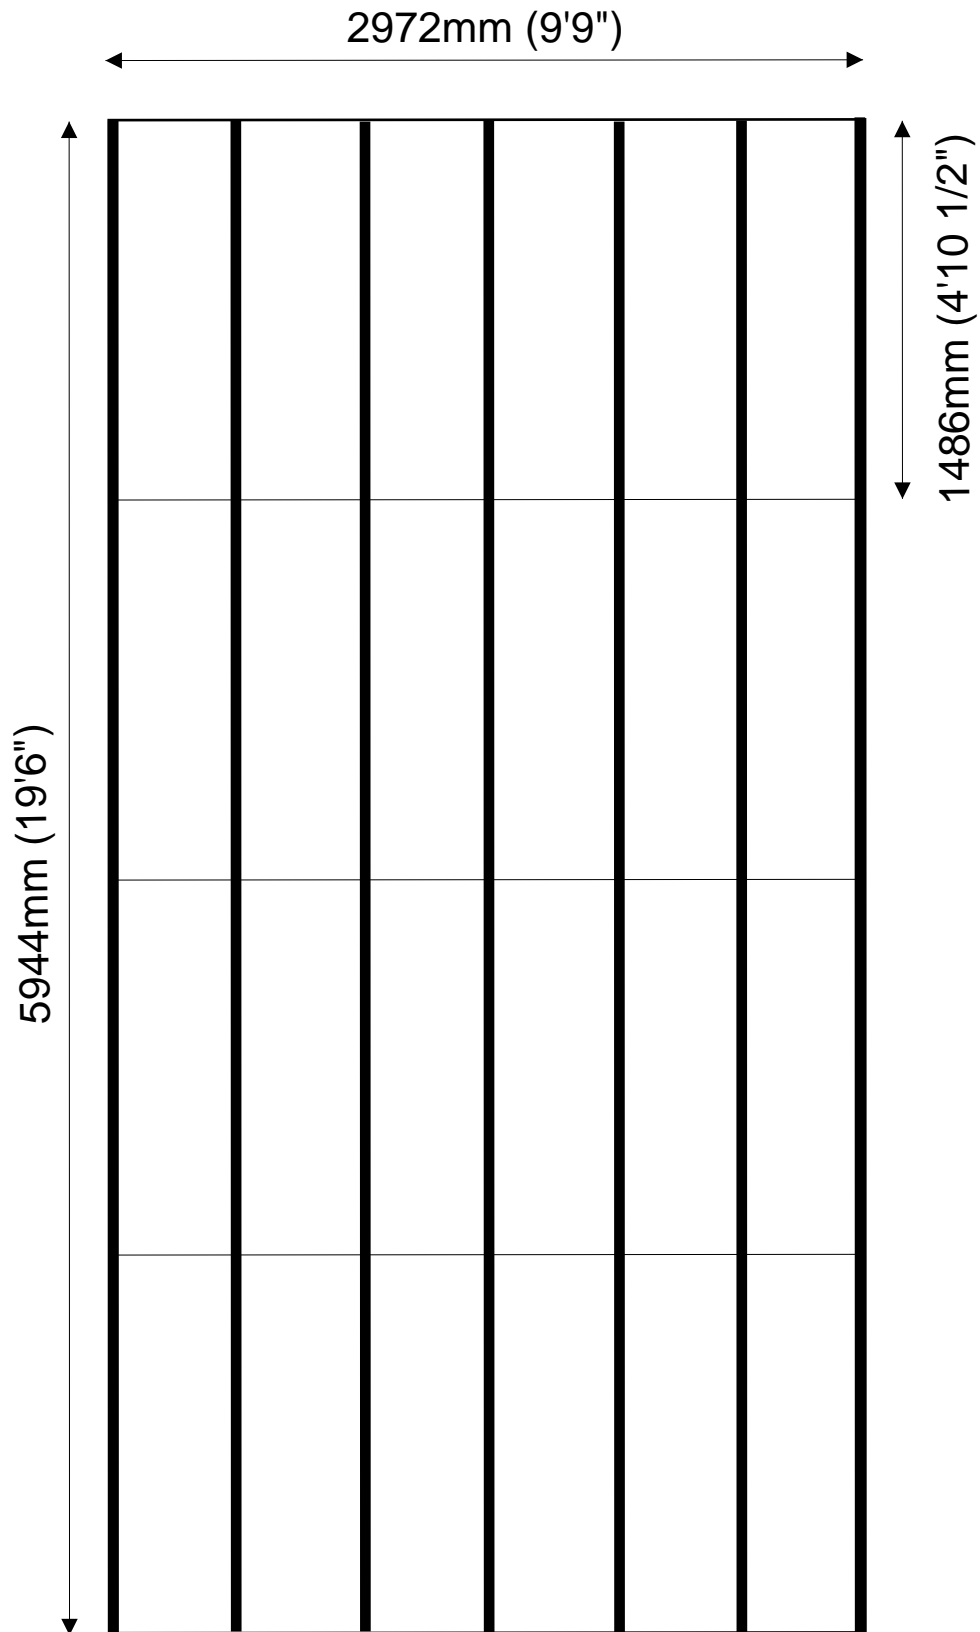

If using bearers we suggest 13 at 10ft (3.0m)

We reserve the right to alter design without prior notice